


SITE BENCHMARKS

- BENCHMARK #1: TOP OF CONCRETE MONUMENT
ELEVATION: 604.25 (NAVD 88)
- BENCHMARK #2: SW CORNER, CONCRETE PATIO
ELEVATION: 593.70 (NAVD 88)

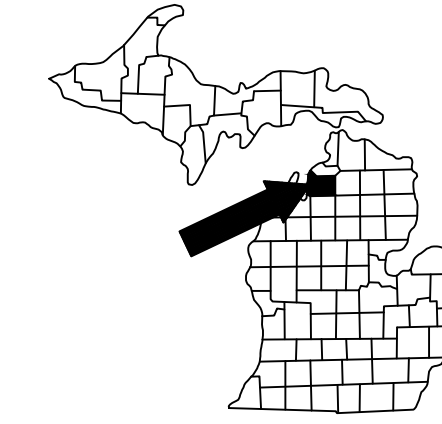

THIS DRAWING HAS BEEN PREPARED BY LANDTECH PROFESSIONAL SURVEYING & ENGINEERING, LLC. ALL PATENTED AND PROPRIETARY FEATURES AND/OR CONTENTS, INFORMATION AND ITS USE IS CONDITIONED UPON THE USER'S AGREEMENT NOT TO REPRODUCE THE DRAWING IN WHOLE OR IN PART, NOR THE MATERIAL DESCRIBED THEREON, NOR TO USE THE DRAWING FOR ANY PURPOSE OTHER THAN AS SPECIFICALLY PERMITTED IN WRITING BY LANDTECH PROFESSIONAL SURVEYING & ENGINEERING, LLC.

Legend of Symbols & Abbreviations

- IRON FOUND
- IRON SET
- ▲ P.K. NAIL FOUND
- ⊕ MONUMENT FOUND
- (R) RECORD
- (M) MEASURED
- STS STORM MANHOLE
- RCB ROUND CATCH BASIN
- SAN SQUARE CATCH BASIN
- SAN SANITARY MANHOLE
- PP POWER POLE
- GUY GUY POLE
- LP LIGHT POLE
- W WATER WELL
- VV WATER VALVE
- H HYDRANT
- ⊞ ELECTRIC TRANSFORMER
- ⊞ ELECTRIC MANHOLE
- ⊞ ELECTRIC METER
- ⊞ MONITORING WELL
- ⊞ TELEPHONE MANHOLE
- ⊞ TELEPHONE PEDESTAL
- ⊞ SIGN POST
- ⊞ POST
- ⊞ FENCE LINE
- ⊞ POWER LINE
- ⊞ GAS METER
- ⊞ GAS VALVE
- ⊞ CLEAN OUT
- ⊞ FLAG POLE
- ⊞ GROUND LIGHT
- ⊞ WATER MANHOLE



REV	DESCRIPTION	DATE	BY

PROJECT NO.: 1450227
DATE DRAWN: 05/20/14
DRAWN BY: JWLJ
CHECKED BY: MTM
SCALE: AS NOTED

Tax Descriptions

- LOT 18, BLK 3 SUPERVISOR'S PLAT OF FOREST HOME LODGES NO 2
TAX ID: 05-07-485-017-00
- LOTS 19 TO 23 INCL., BLK 3 SUPERVISOR'S PLAT OF FOREST HOME LODGES NO 2.
TAX ID: 05-07-485-018-00
- LOTS 24 AND 25, BLK 3 SUPERVISOR'S PLAT FORST HOME LODGES NO 2
TAX ID: 05-07-485-019-00
- LOT 26 BLK 3; SUPERVISOR'S PLAT OF FOREST HOME LODGES NO 2
TAX ID: 05-07-485-020-00

PROJECT
TORCH LAKE YACHT CLUB
10280 LARSON ROAD
BELLAIRE, MICHIGAN

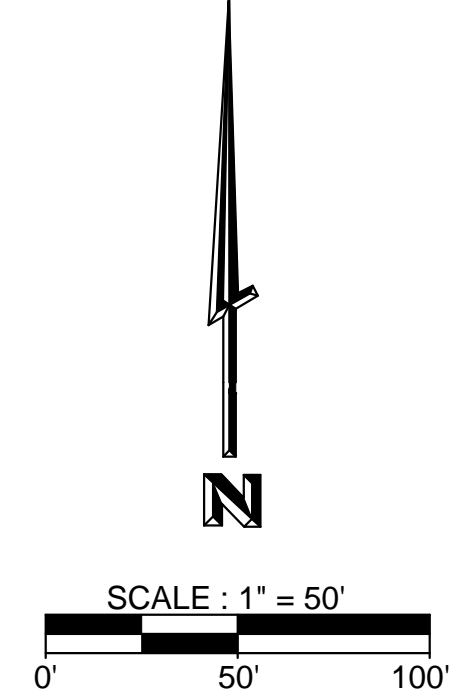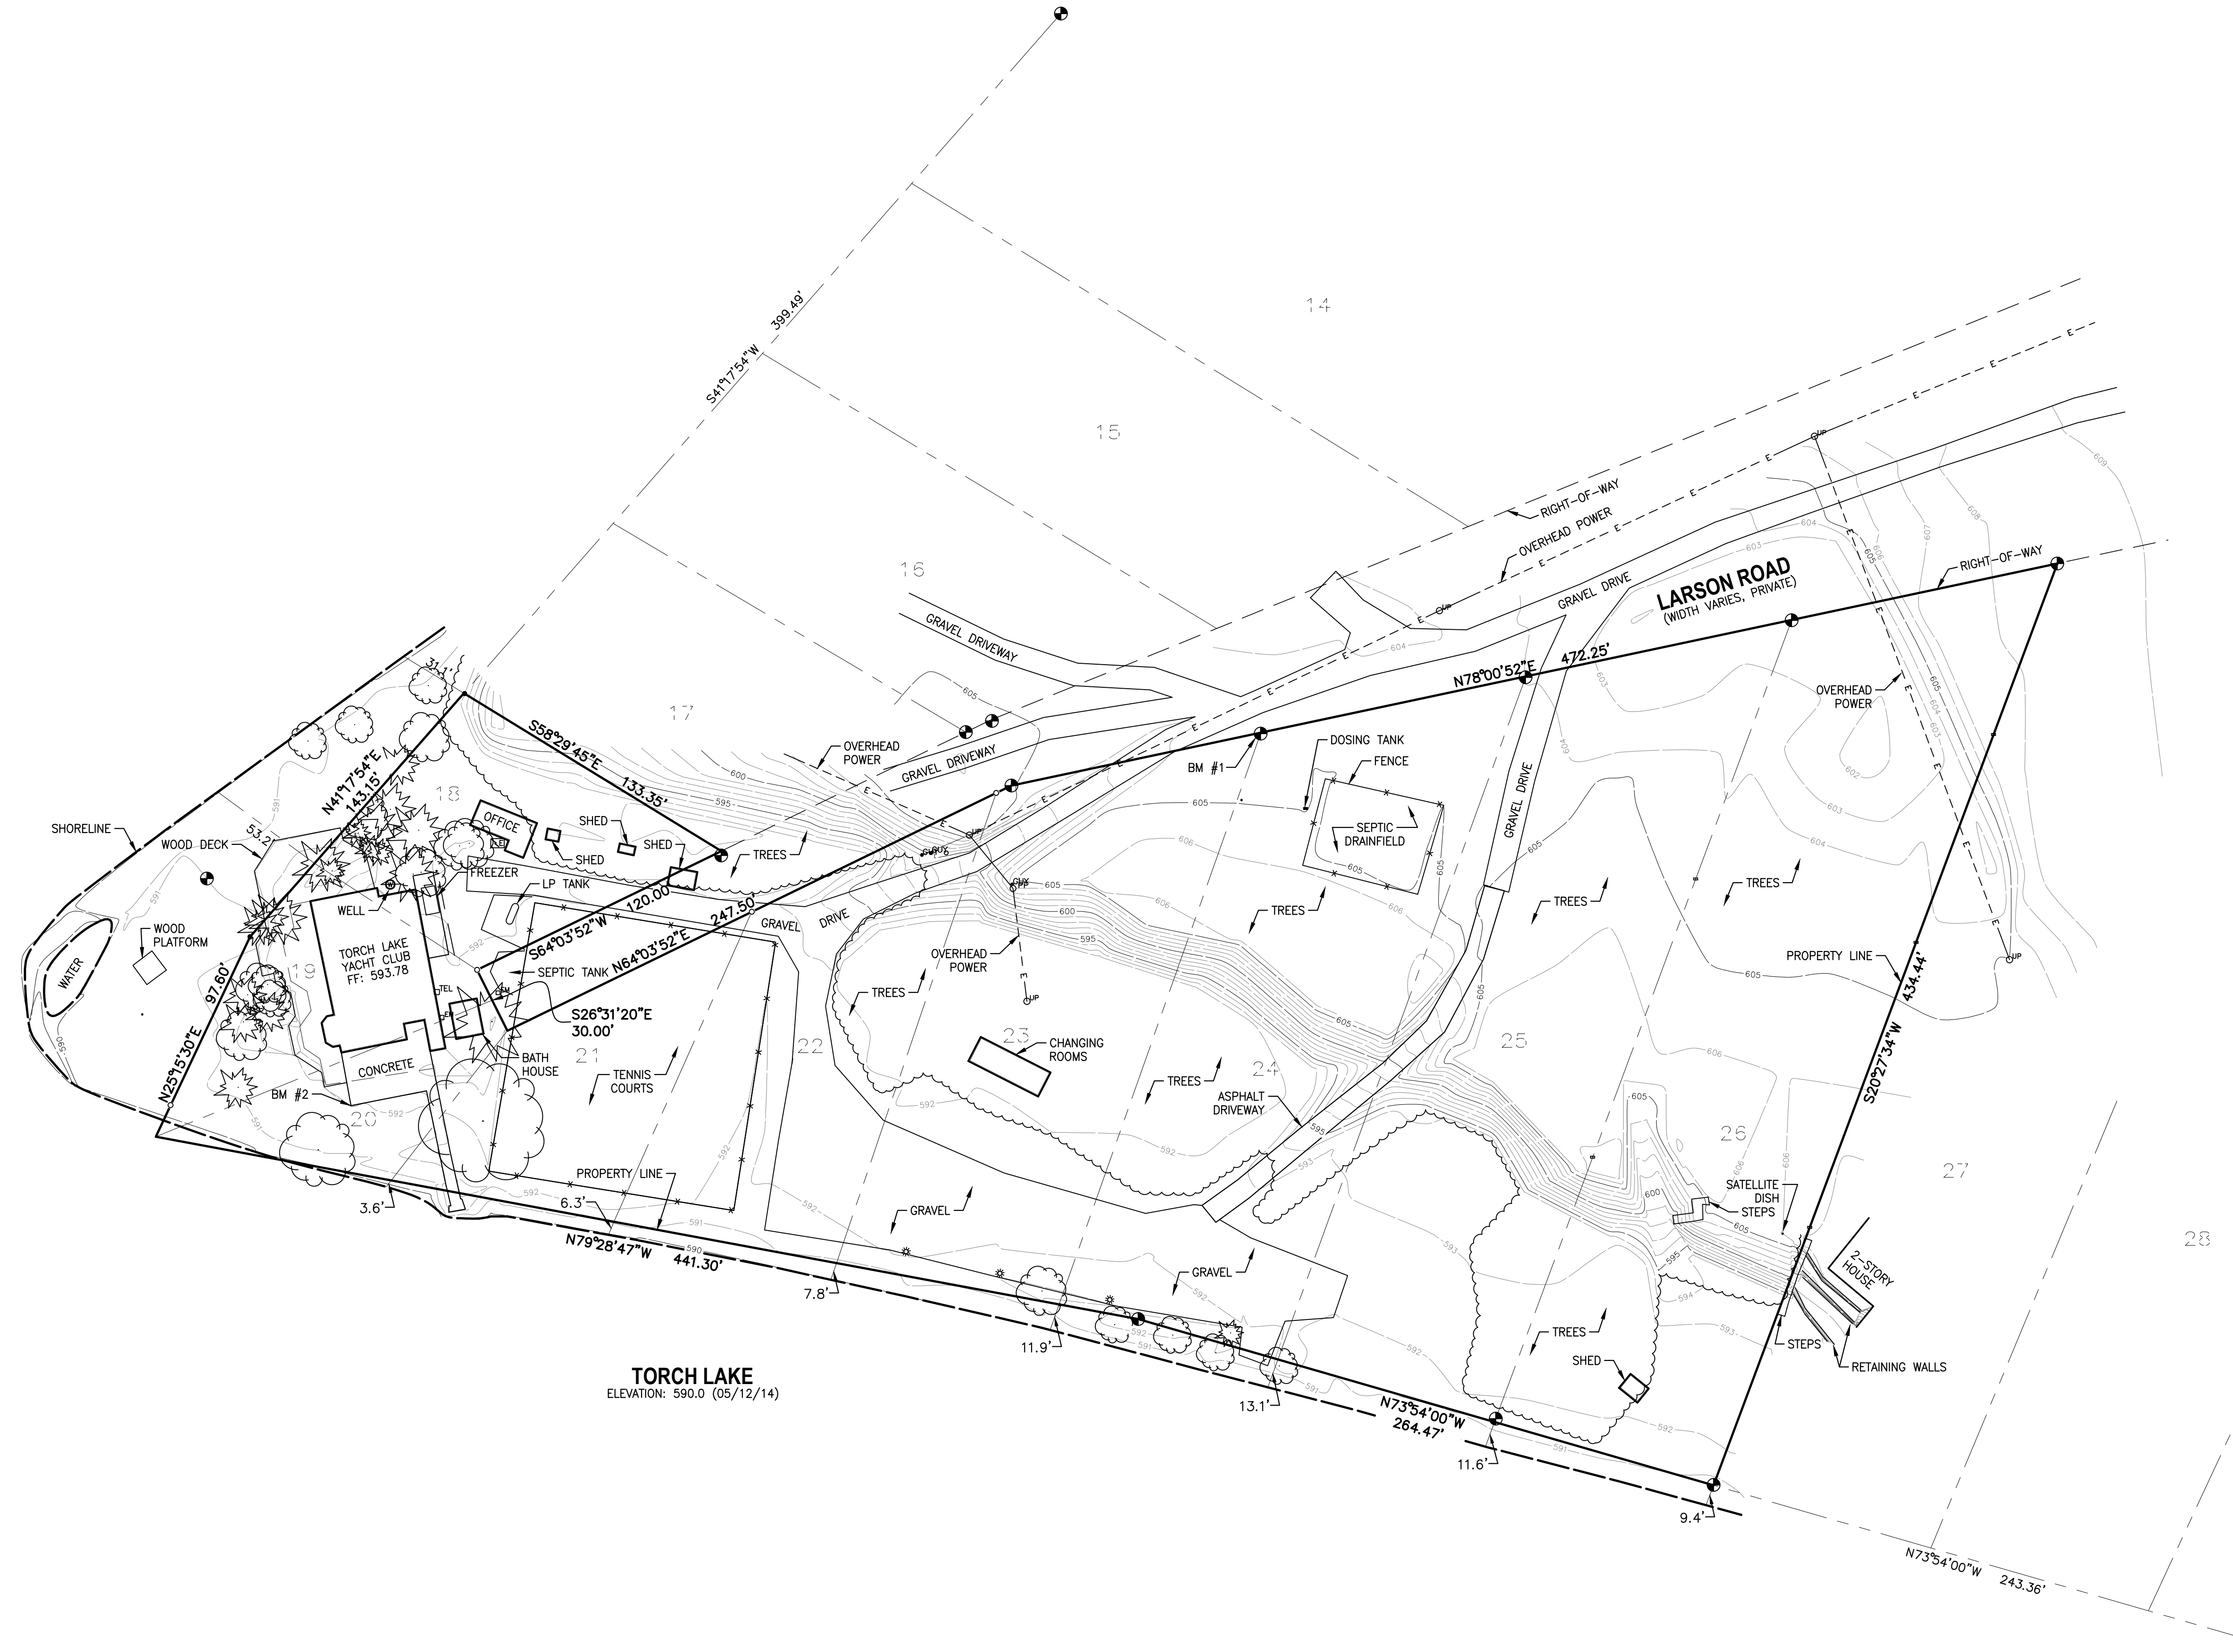

ALL UTILITIES AS SHOWN ARE APPROXIMATE LOCATIONS DERIVED FROM FIELD MARKINGS AND AVAILABLE RECORDS. NO UTILITY LOCATIONS WERE VERIFIED DURING THIS SURVEY. THEY SHOULD NOT BE INTERPRETED TO BE EXACT LOCATION NOR SHOULD IT BE ASSUMED THAT THEY ARE THE ONLY UTILITIES IN THE AREA.

SHEET TITLE
TOPOGRAPHIC SURVEY

SHEET NUMBER
1